


REZ DE CHAUSSEE / 1:200
COMMERCIAL / RESTAURANT / LOBBY HOTEL

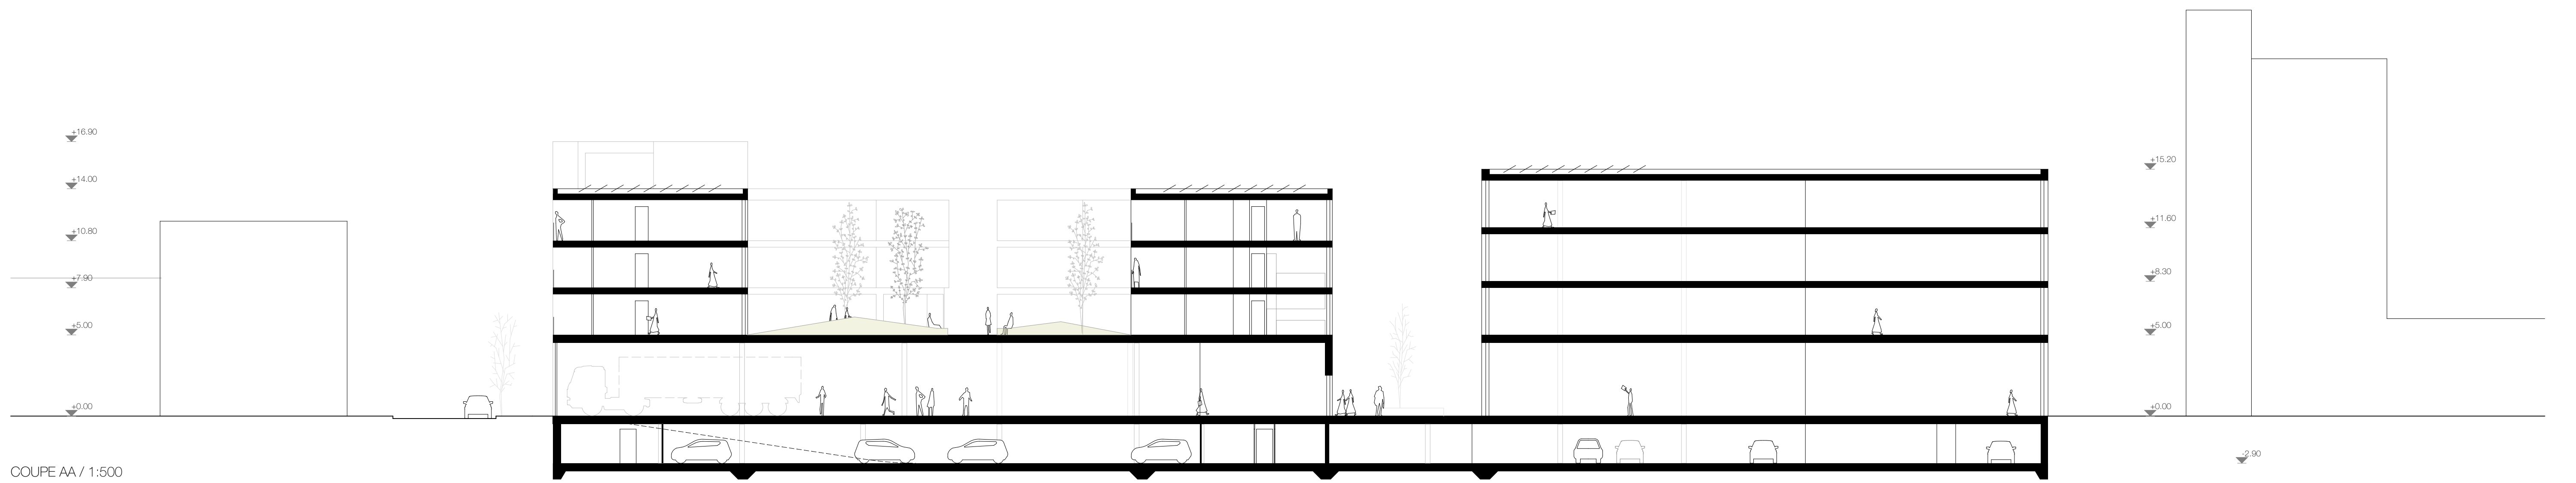

COUPE AA / 1:500