




SOUS-SOL / 1:200

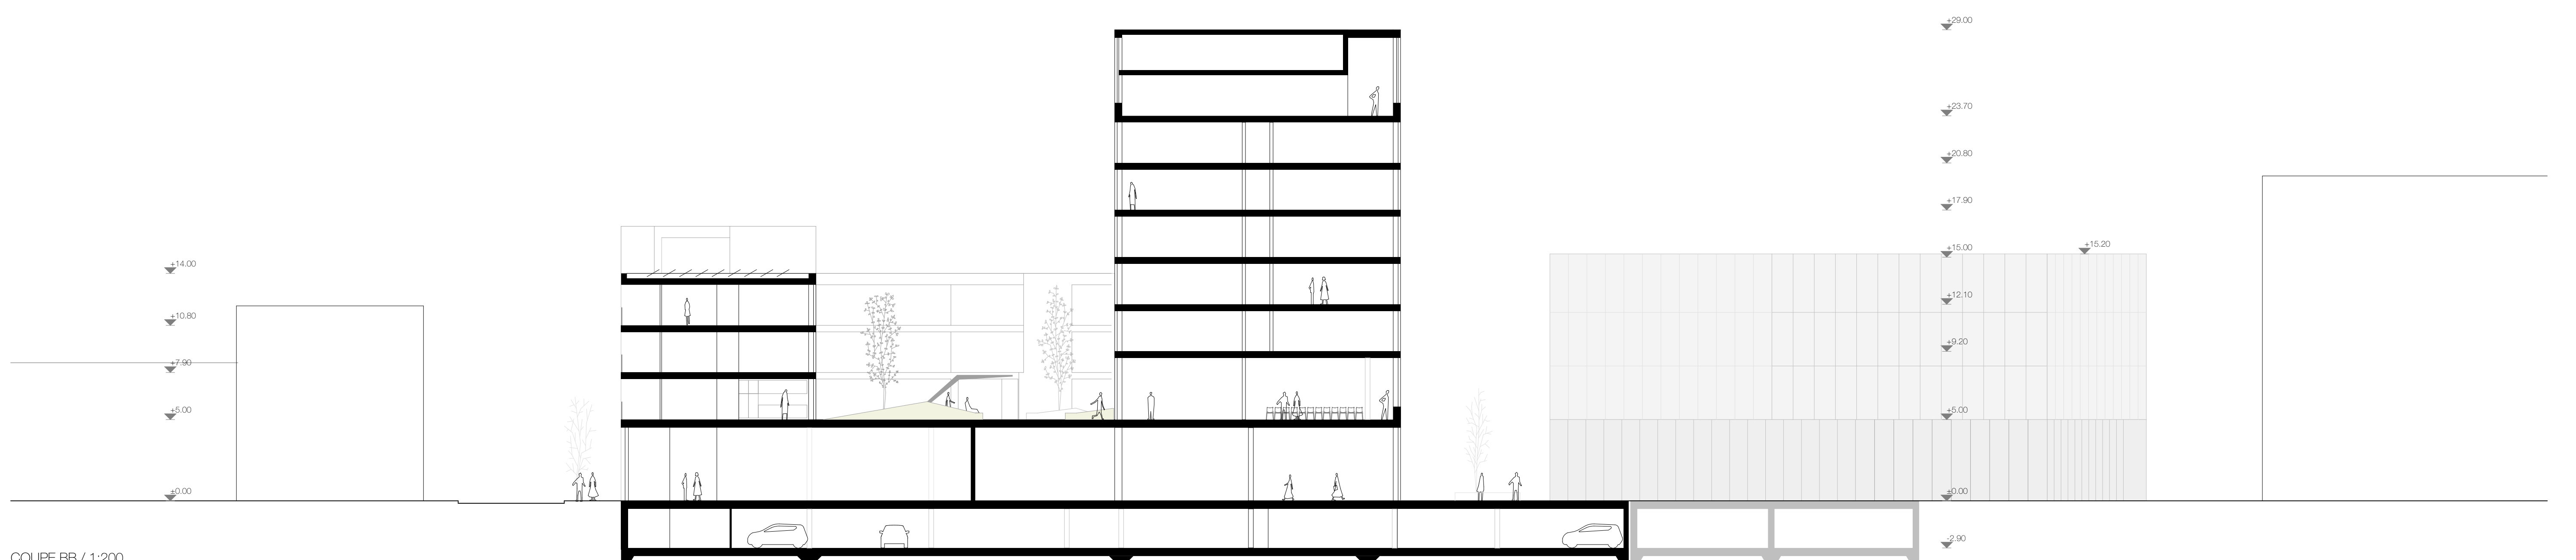

COUPE BB / 1:200