




1er ETAGE COUR / 1:200

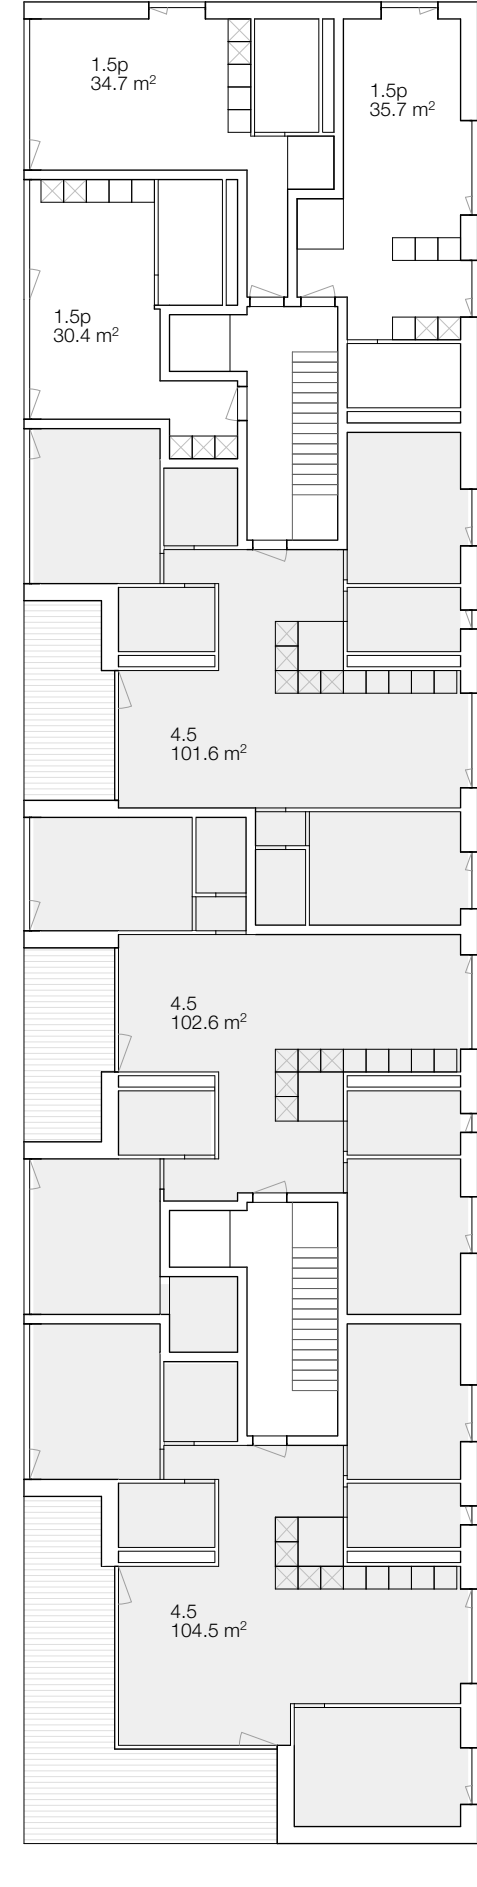

4ème ETAGE / 1:200

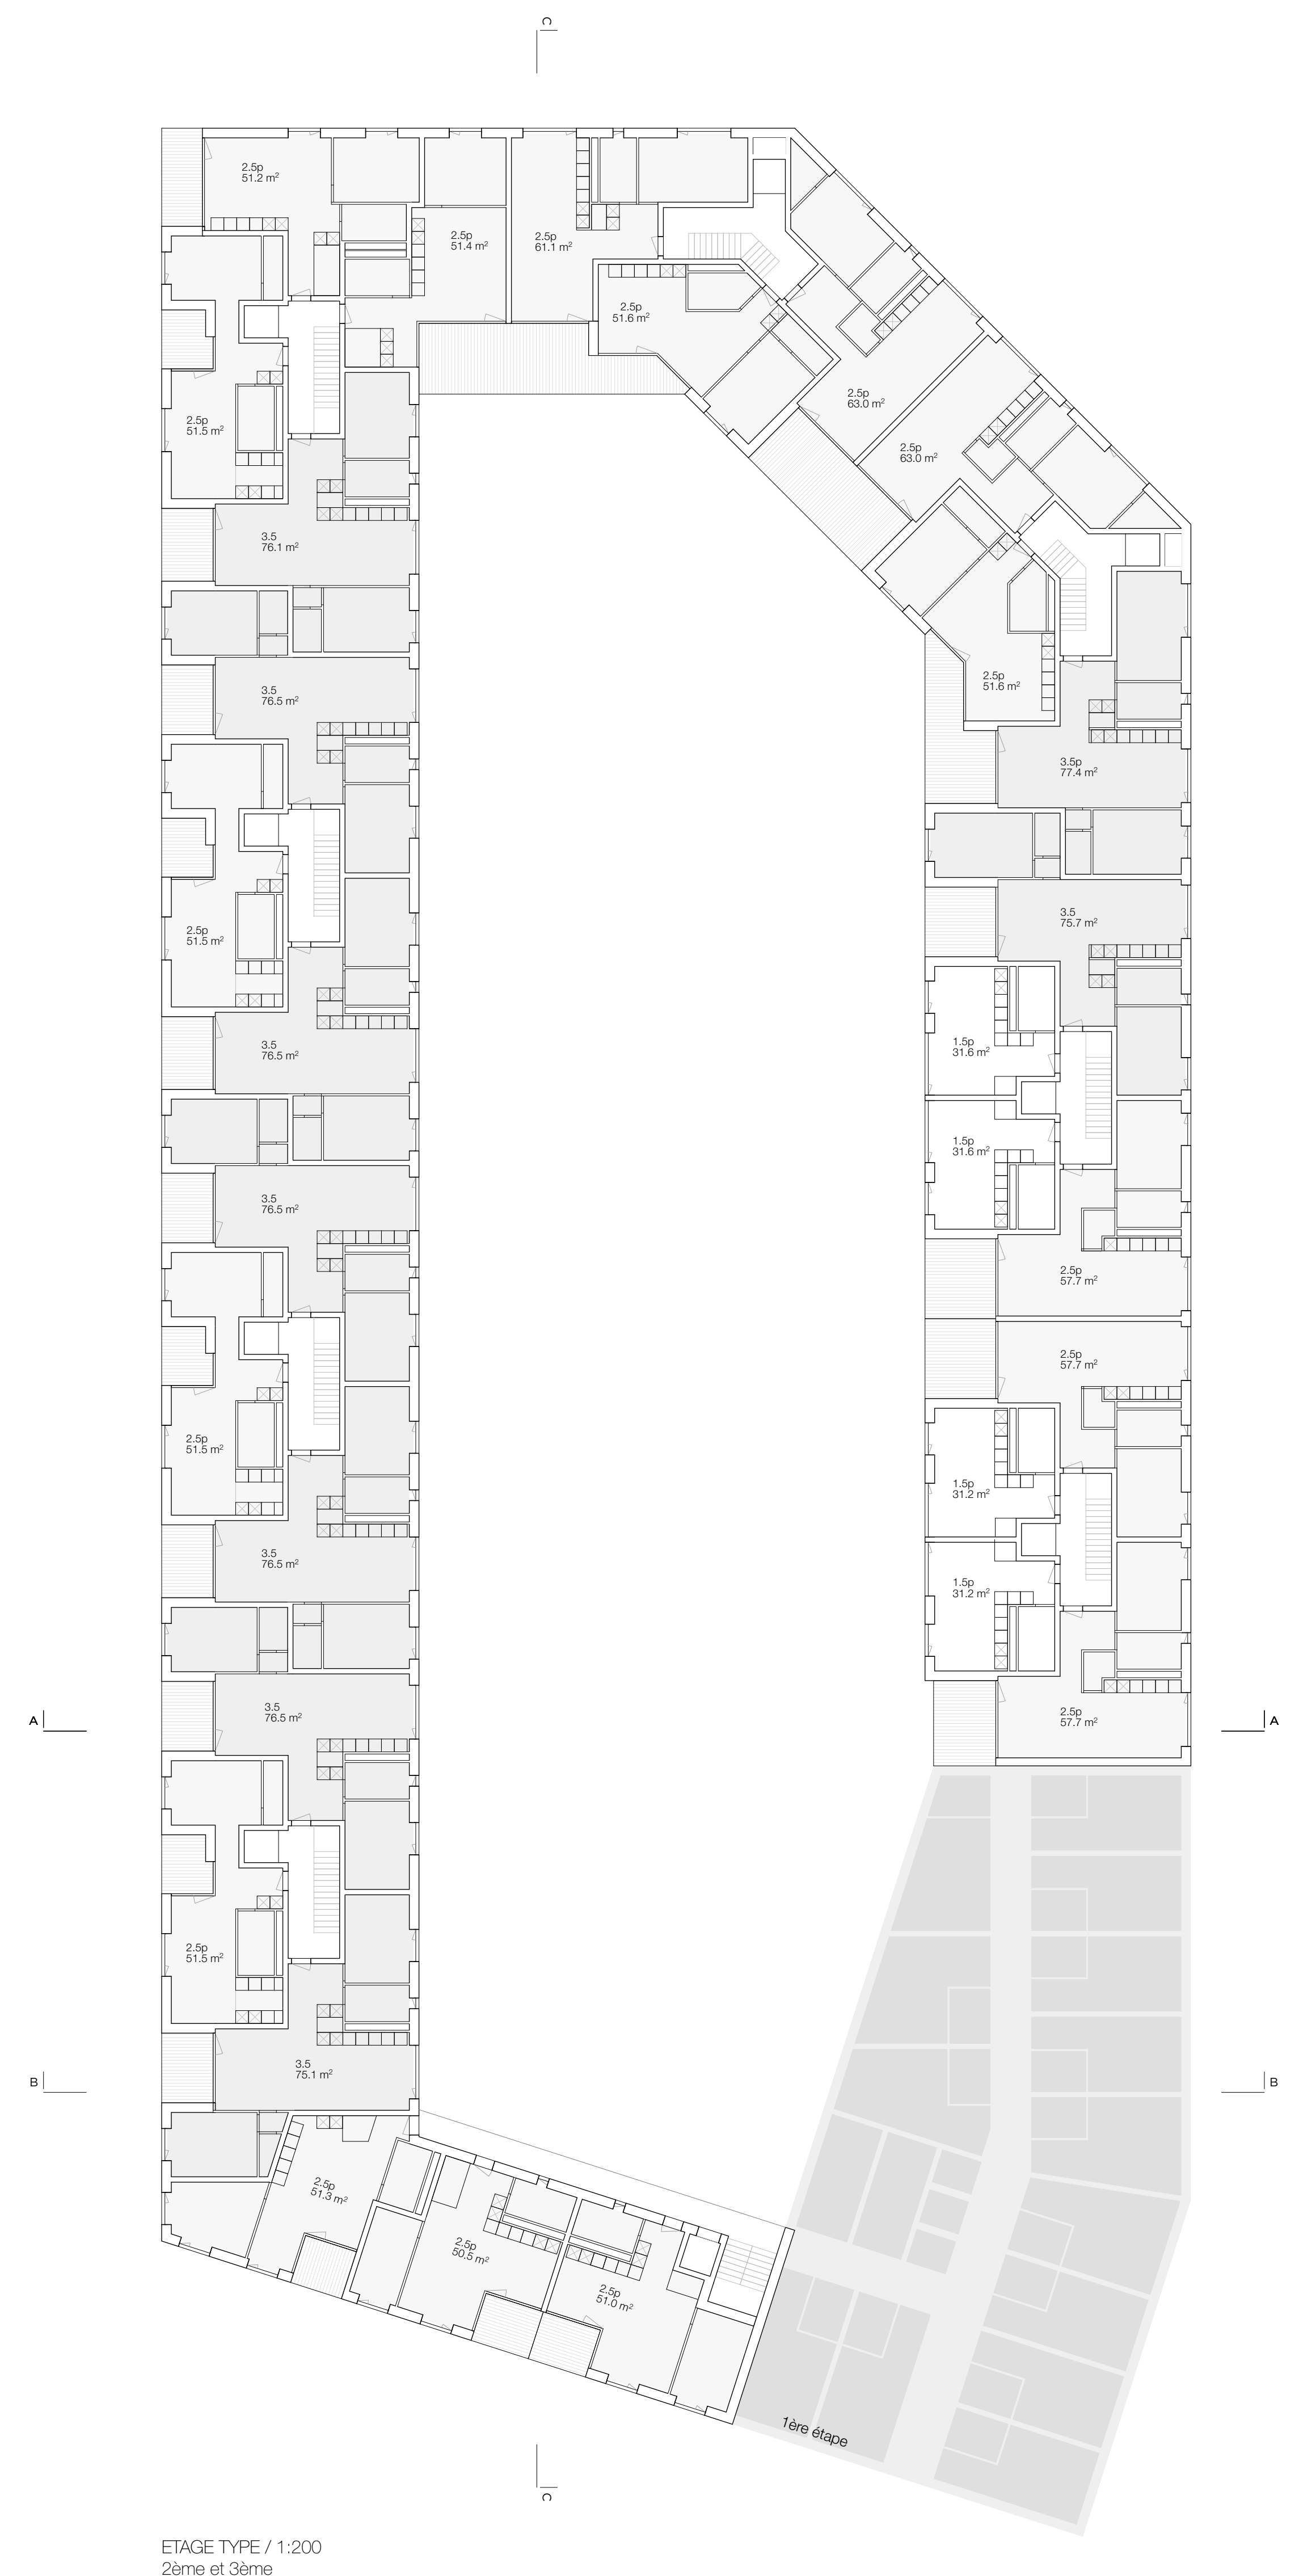

ETAGE TYPE / 1:200  
2ème et 3ème

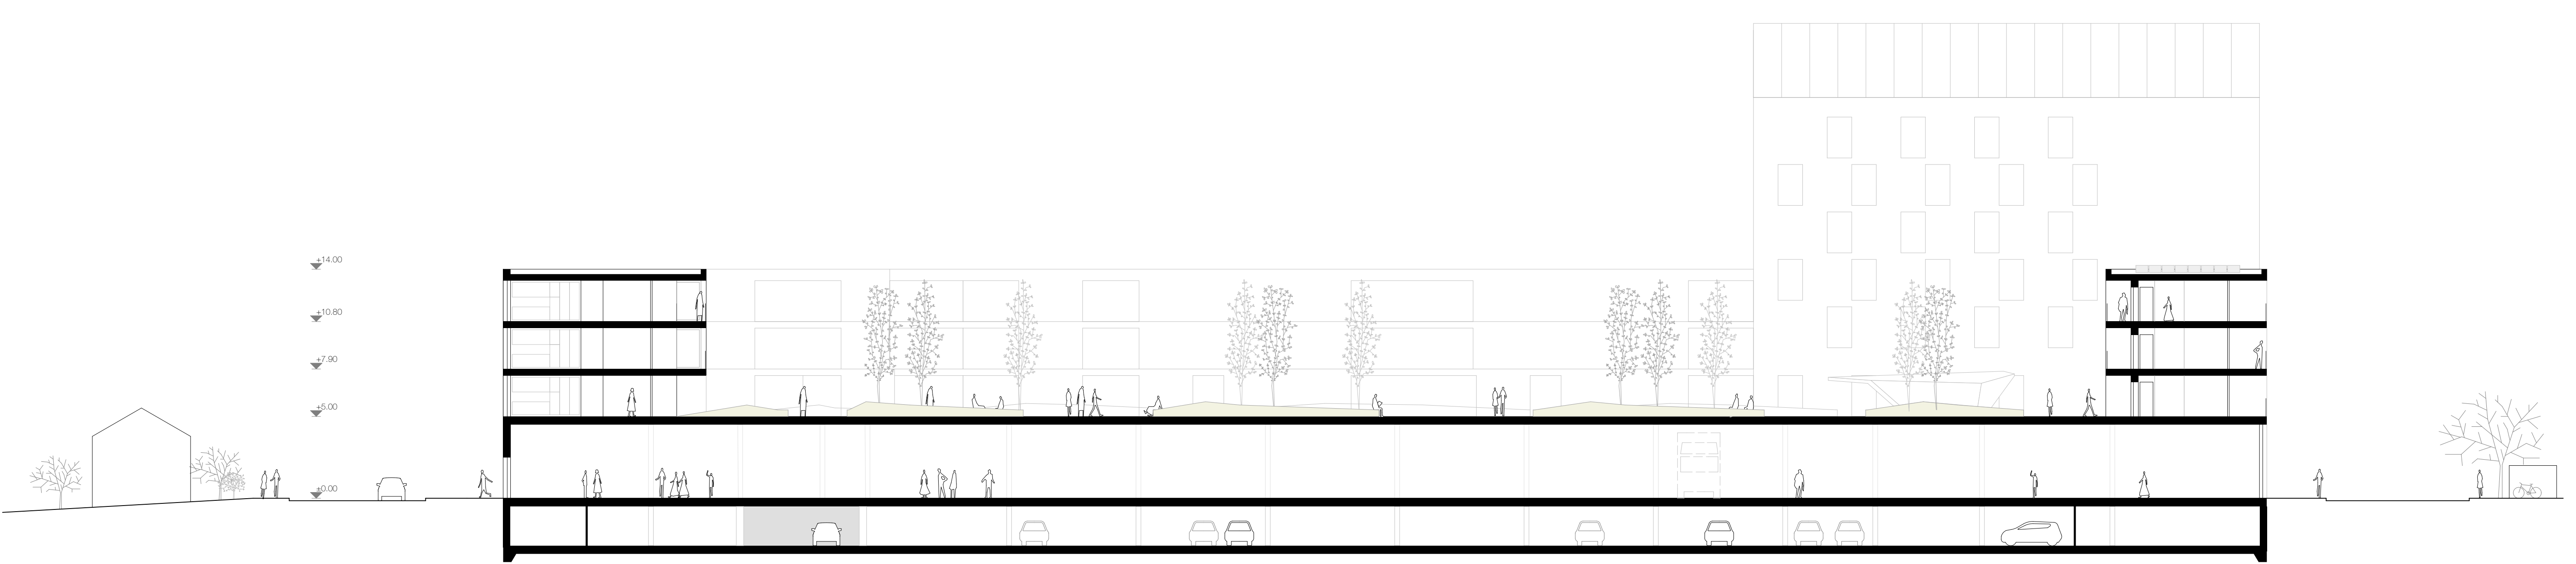

COUPE CC 1:200